


# Phil. Haarlem – Kleine zaal

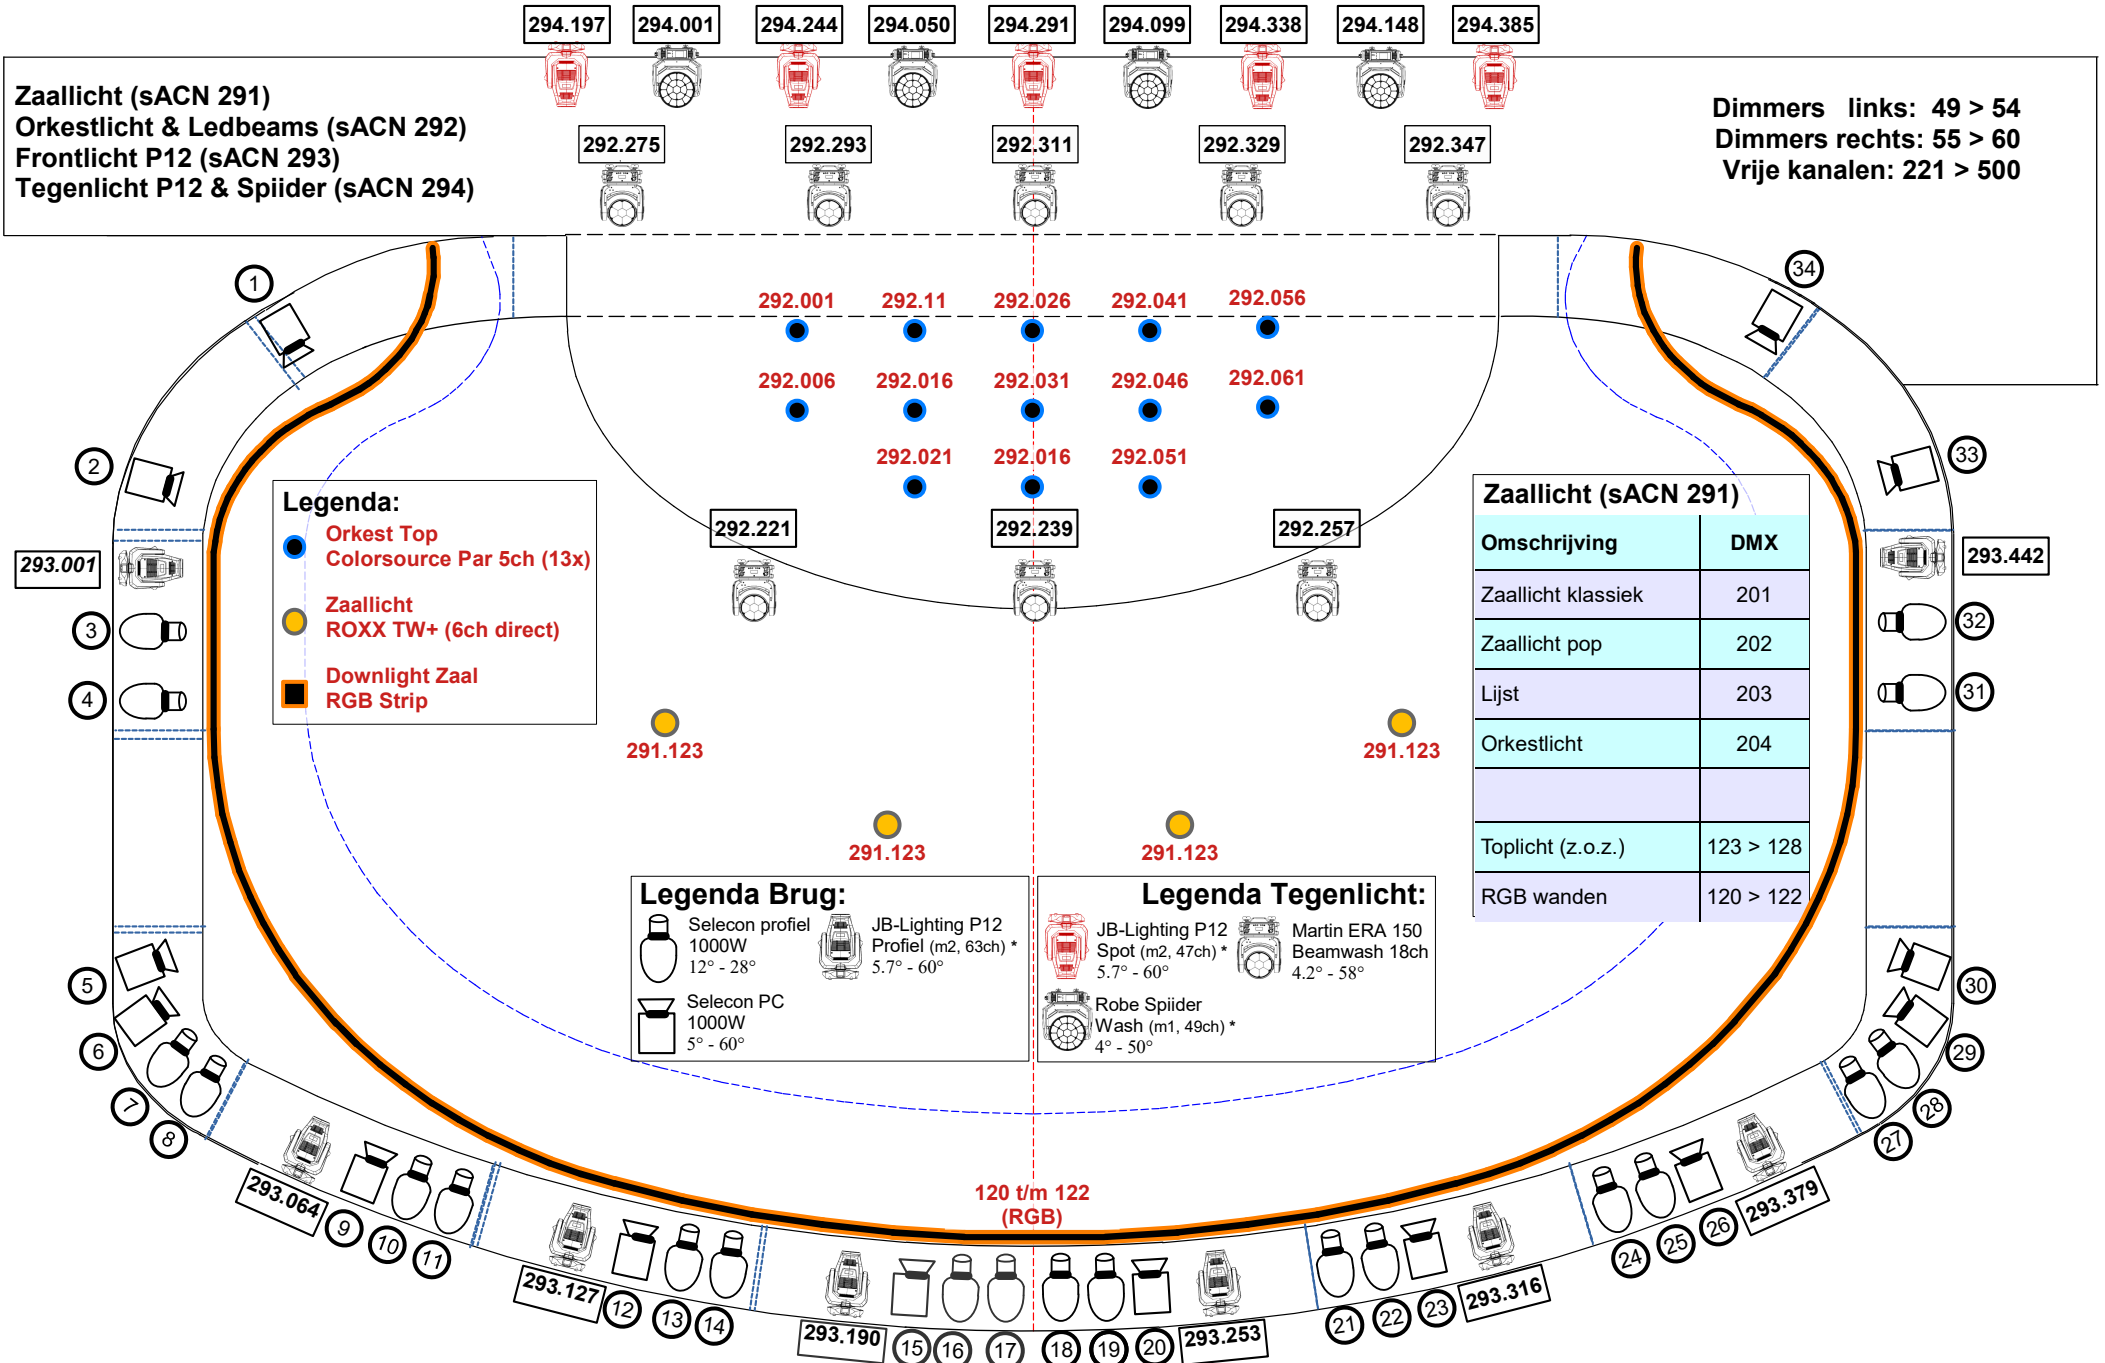

# Phil. Haarlem – Kleine zaal

Zaallicht (sACN 291)  
 Orkestlicht & Ledbeams (sACN 292)  
 Frontlicht P12 (sACN 293)  
 Tegenlicht P12 & Spider (sACN 294)

Dimmers links: 49 > 54  
 Dimmers rechts: 55 > 60  
 Vrije kanalen: 221 > 500

